

MARION COUNTY SURVEYOR'S OFFICE


SECTION CORNER RECORD

DEBRA S. JENKINS
MARION COUNTY SURVEYOR

SEC. 15 TWN. 16_N RNG. 3_E

BRYAN F. CATLIN, PLS
TECHNICAL SUPERVISOR

Date: 8-5-09
Party Chief: Wilcoxon
Crew: Finney
Type of Marker: Harrison
Method of Establishment: County: 6-2-2000
IN S.P.C. E Zone, NAD 83
Name: 16031501
N: 509 785.073 5(m)
E: 54 563.090 8(m)

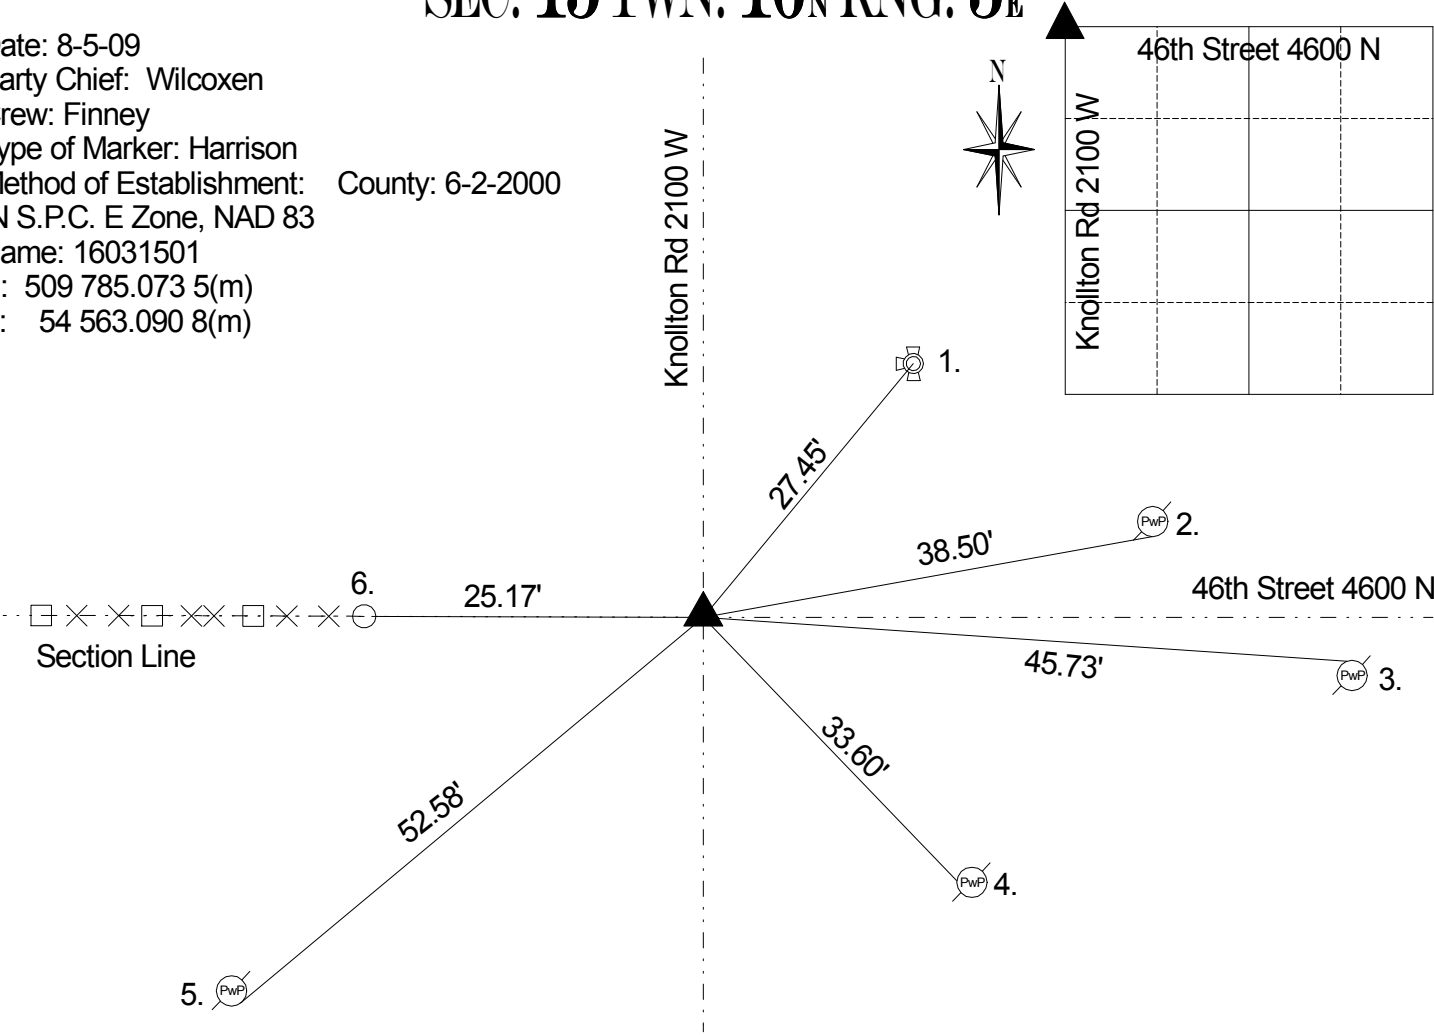

Original survey by Wm. B. Laughlin in 1820 and post set at corner with witnesses: 14" buckeye N 82 E 25 links and a 6" buckeye S 71 W 20 links. An 1860 Legal Survey (Wash. Twp. Legal Book, Pg. 16) by Hosbrook shows the corner and gives a distance to corners to the west. No mention is made regarding witnesses or type of marker at the corner. An 1882 Legal Survey by Fatout (Wash. Twp. Legal Book pg 87) shows the corner and gives distance to corners to the east. However, this survey also gives no information on the corner itself. A PK nail was found at the corner in 1981. The nail checked with capped rebars found on the tract SE of the corner. The location of the nail was dug and no subsurface marker was found. Pipes fd on the South line of Knollton Heights 4th Section fell on a good line and plat distances checked between. A possible corner location was brought East on line and at plat distance from those points. A stone was found at the NW corner and a 1-1/2" pipe was fd at the NE corner of Heavich Cul-de-sacs Addition. An angle iron was fd at the angle point in the boundary of Ayrshire Addition west of the NW corner of lot 54. A point was computed at plat distance South from said angle iron to the Section line. Said pt. was within 0.2' of a line between the above mentioned stone and 1-1/2" pipe. The possible corner location brought in from the west as described also fell only 0.2' off the line between the stone and pipe. We established a location and dug it on 2/1/83. A stone was fd 0.2' S of our computed location. Additional points found in Knollton Heghts 2nd section, Ayrshire and Heavich Cul-de-sacs could not be brought into agreement with each other or with the above described work. In addition to the stone, a RR spike was fd 5.5" down, 0.22' N and 0.05' W of the stone. PK nail was set at surface. Kiste called a RR spike on 10-7-1994. Whiteside called same 6-2-2000. Harrison set by Kiste 5-30-2003. Retied 8-5-09 by Wilcoxon.

REF.	DISTANCE	DESCRIPTION
1.	27.45'	Top nut of fire hydrant
2.	38.50'	PK nail S PwP # 132-362 A 12" up
3.	45.73'	PK nail N PwP # 140-362 B 12" up
4.	33.60'	PK nail W PwP #154-362 B 6" up
5.	52.58'	Mag nail w/ washer SE PwP no # 20" up
6.	25.17'	Face of steel fence post